

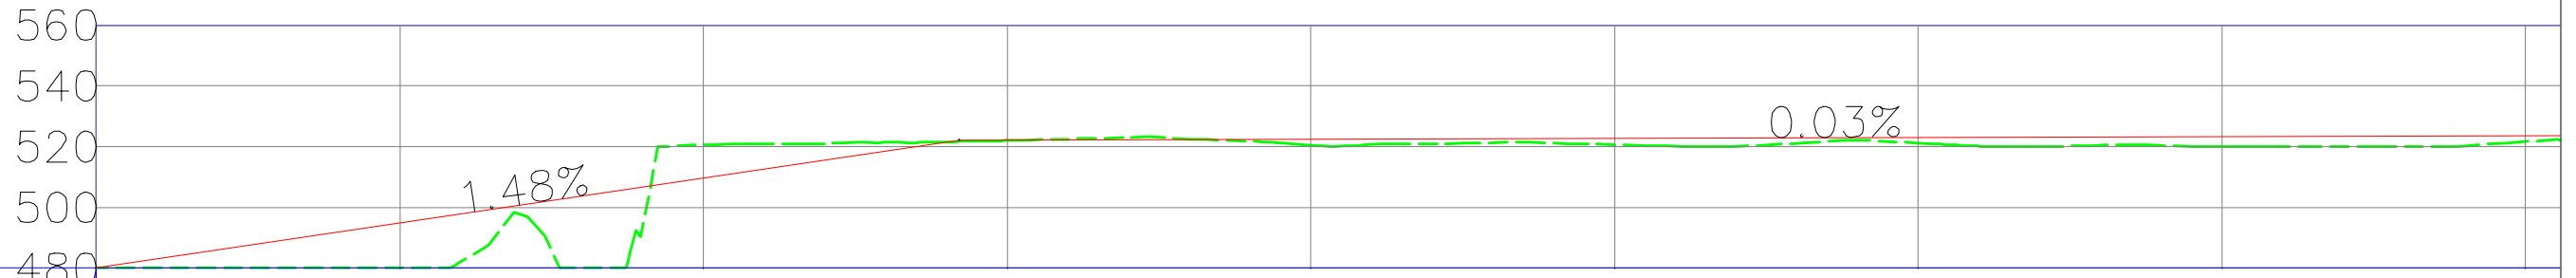


TYPICAL AUTODESK CIVIL 3D 2007 RAILWAY ALIGNMENT AND SECTION

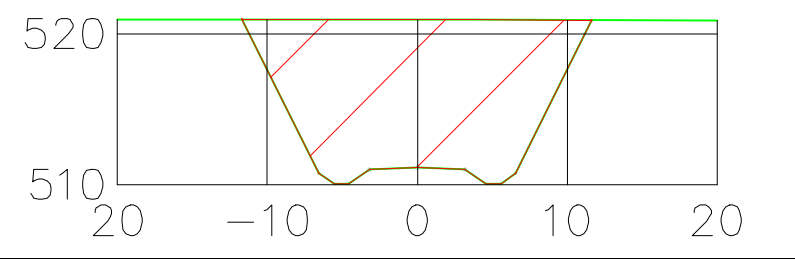

STATIONS	0+000	1+000	2+000	3+000	4+000	5+000	6+000	7+000	8+000
CUT	0.00		10.96						
FILL	0.00	14.81		0.15	1.93	2.03	1.79	3.20	1.86

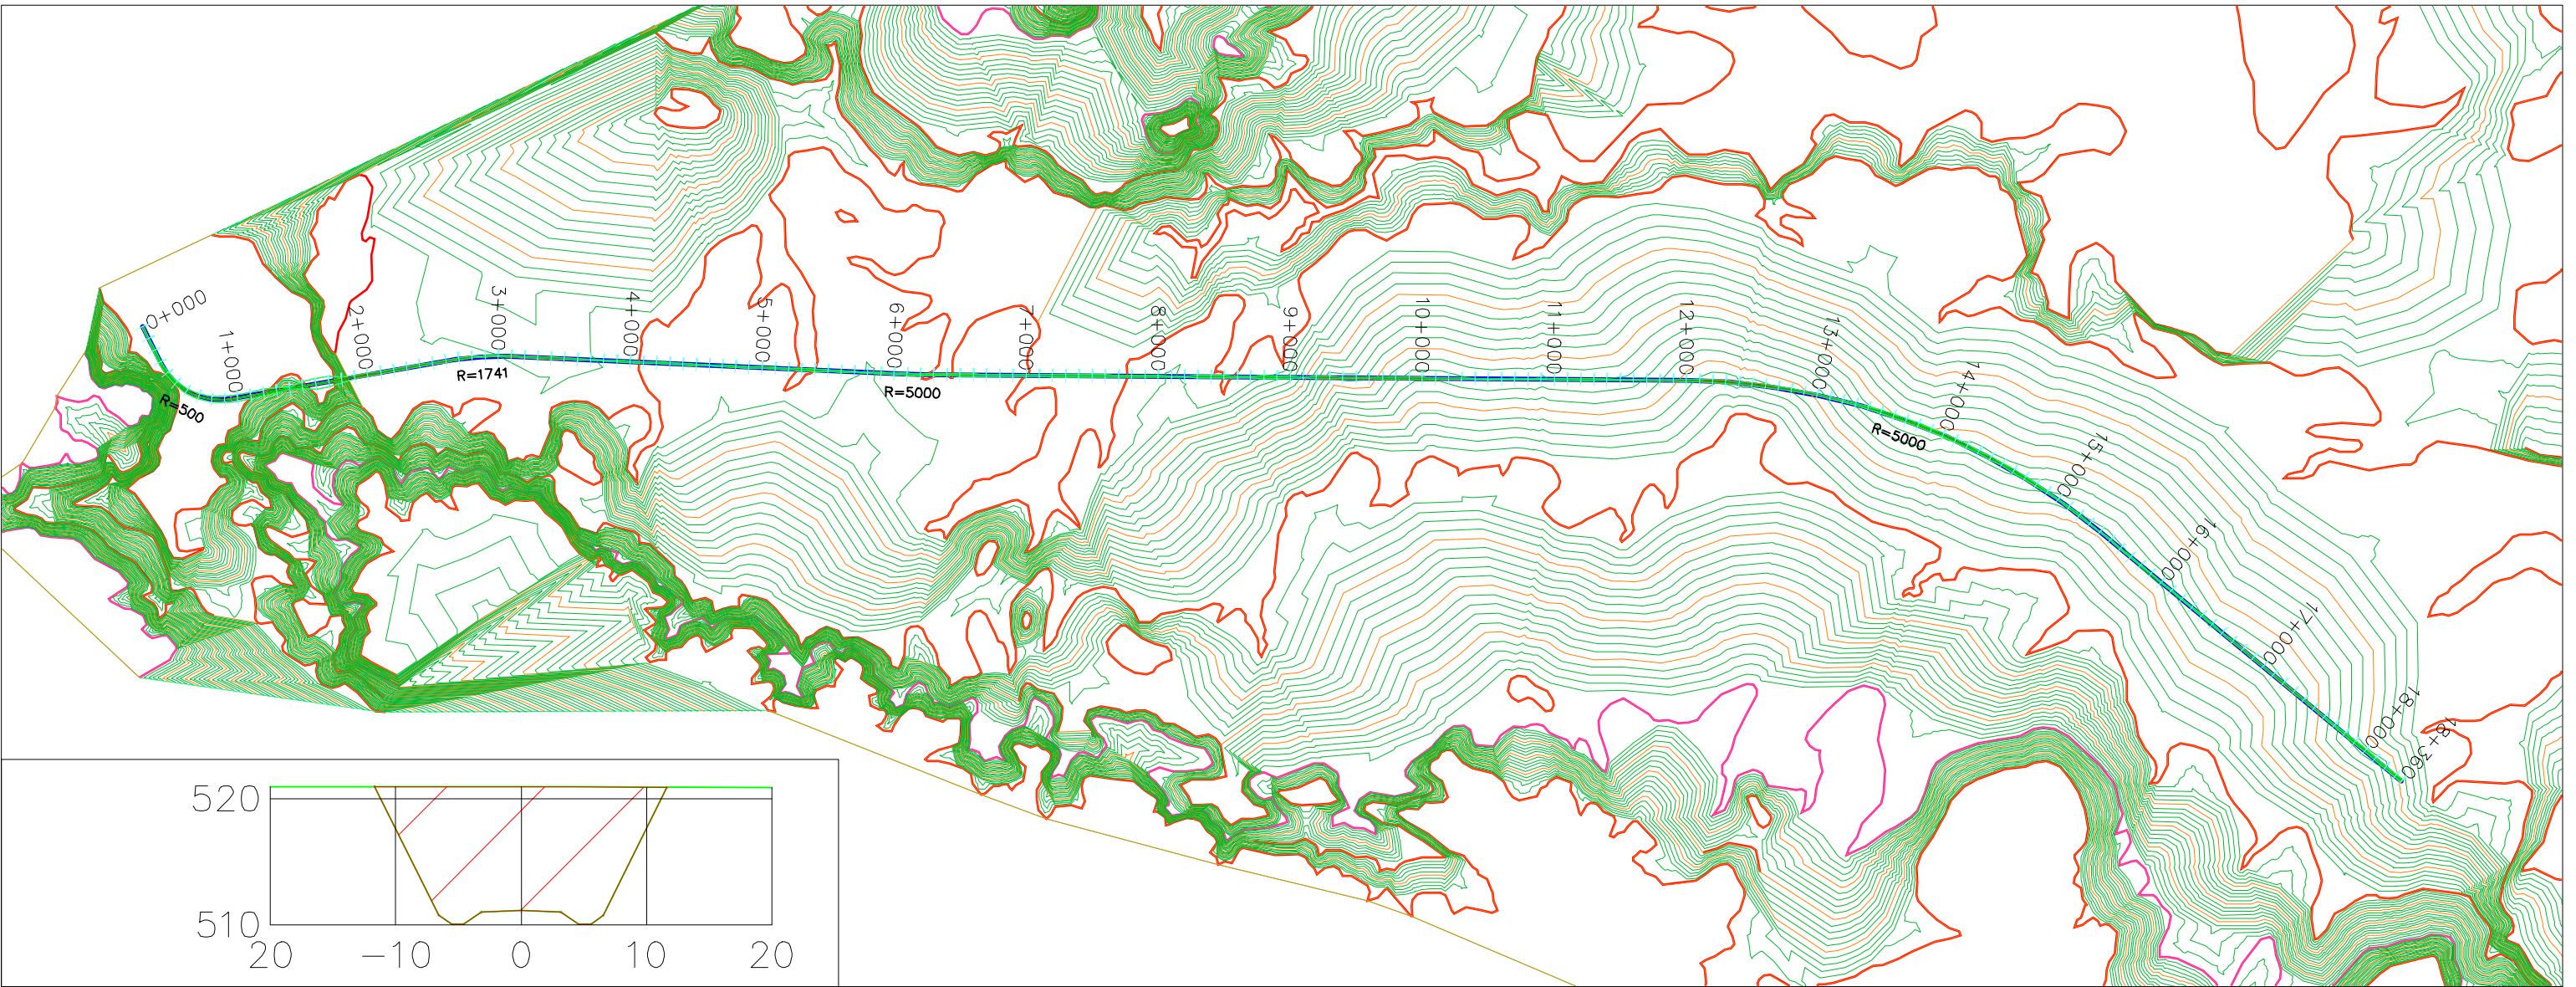